




EXAMPLE SINGLE MODULE FLOOR PLAN
 SCALE 1/4" = 1'-0"

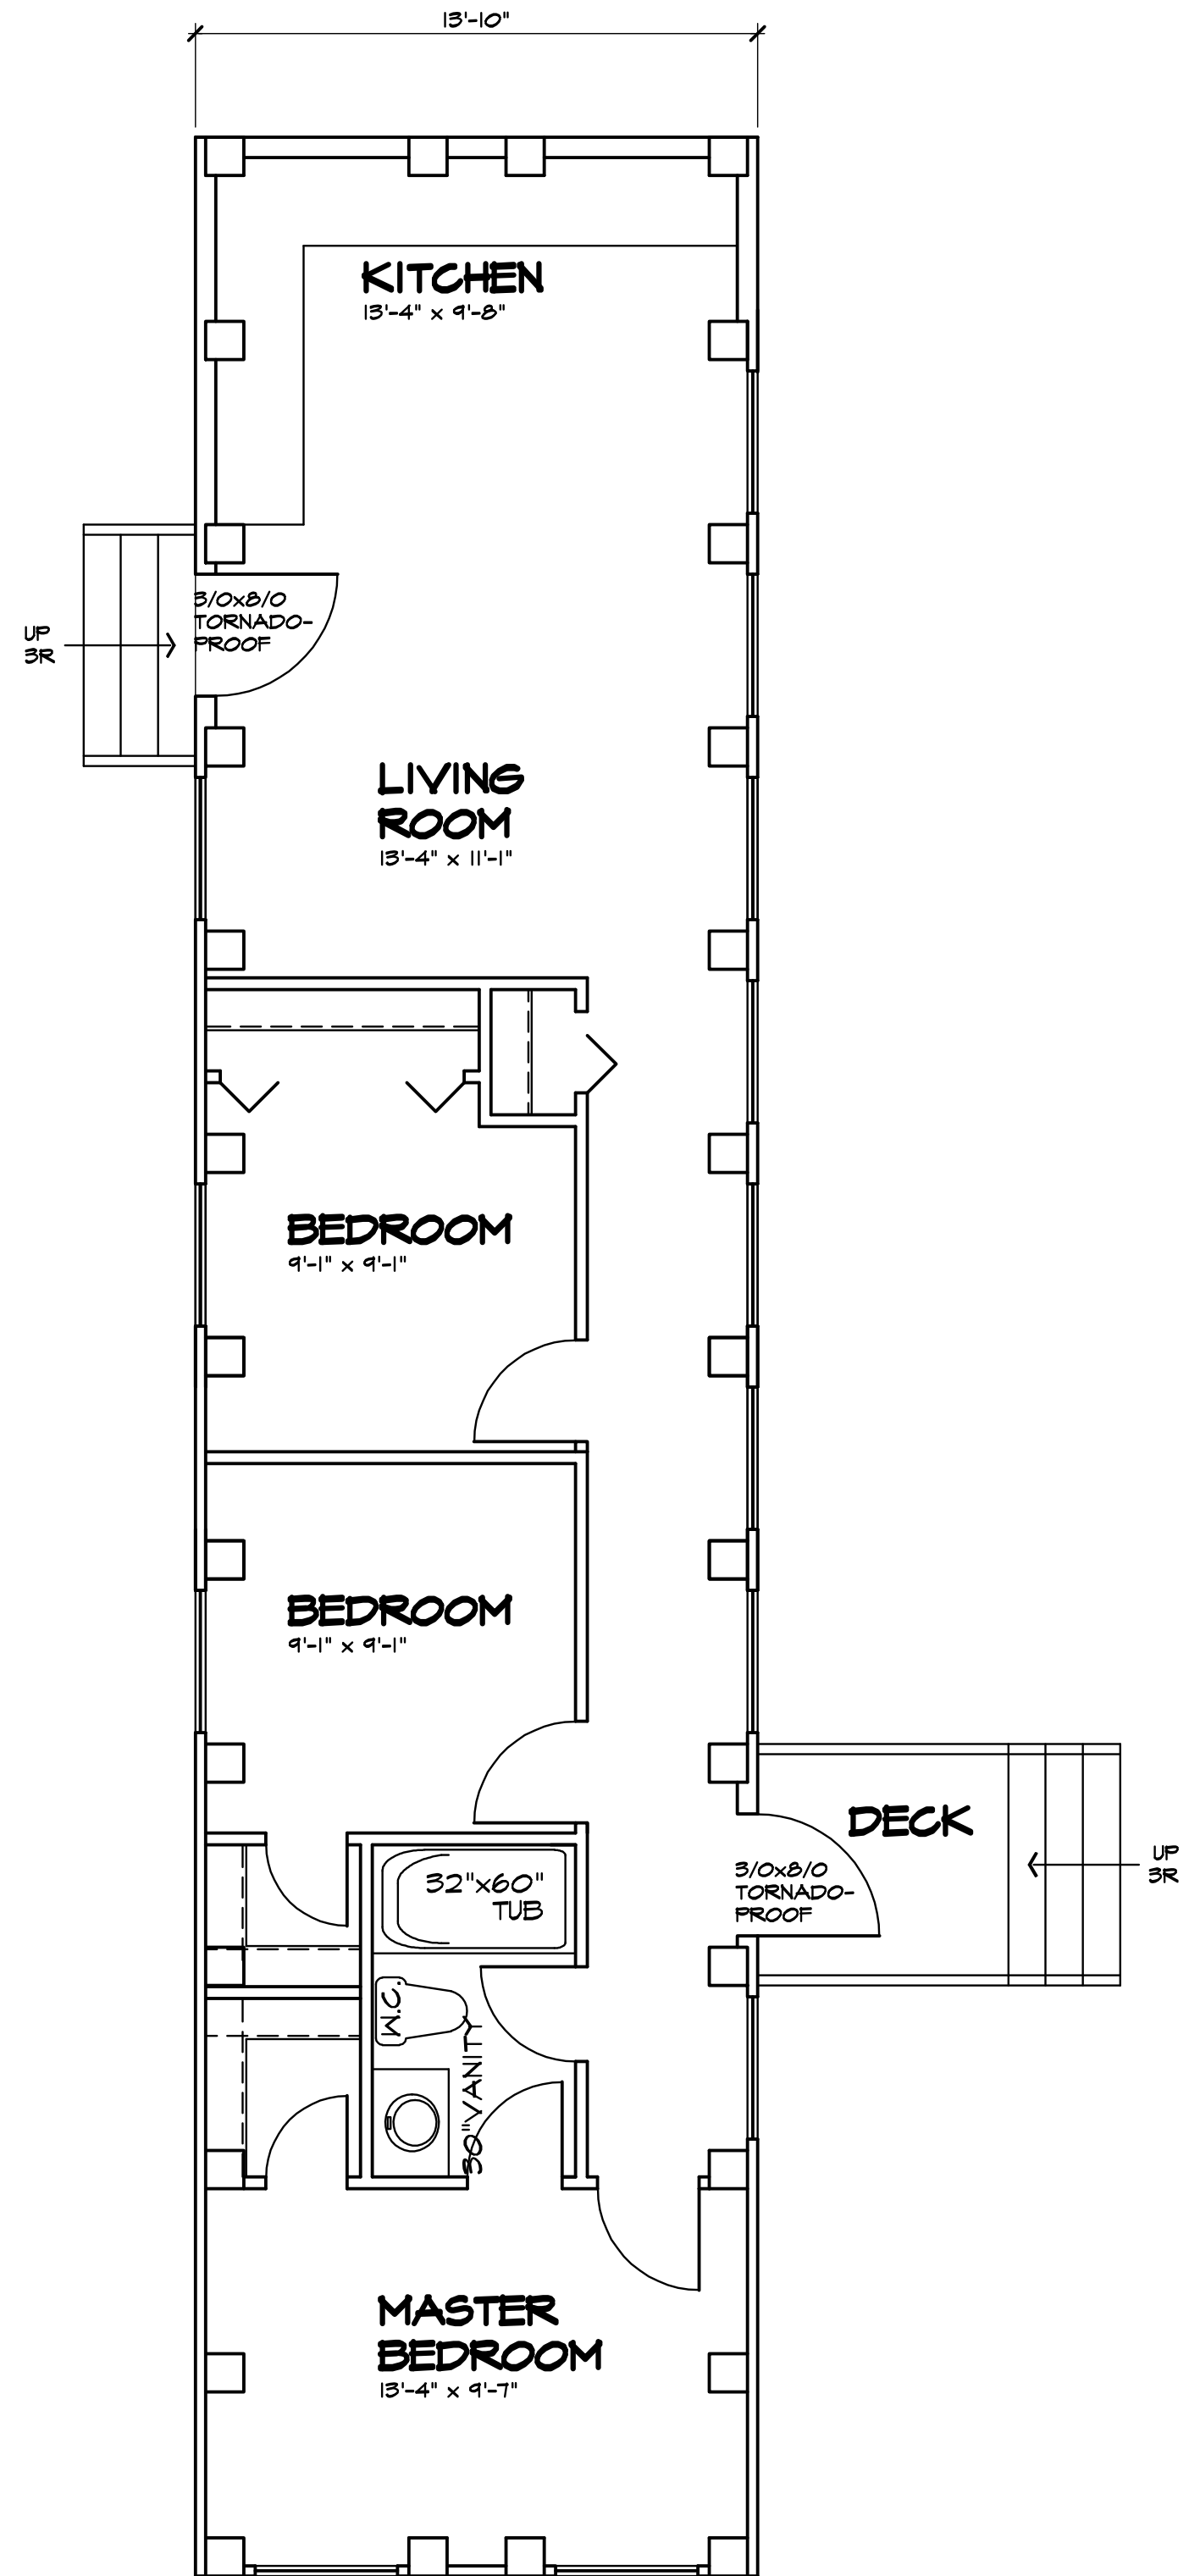


EXAMPLE SINGLE MODULE FLOOR PLAN
 SCALE 1/4" = 1'-0"

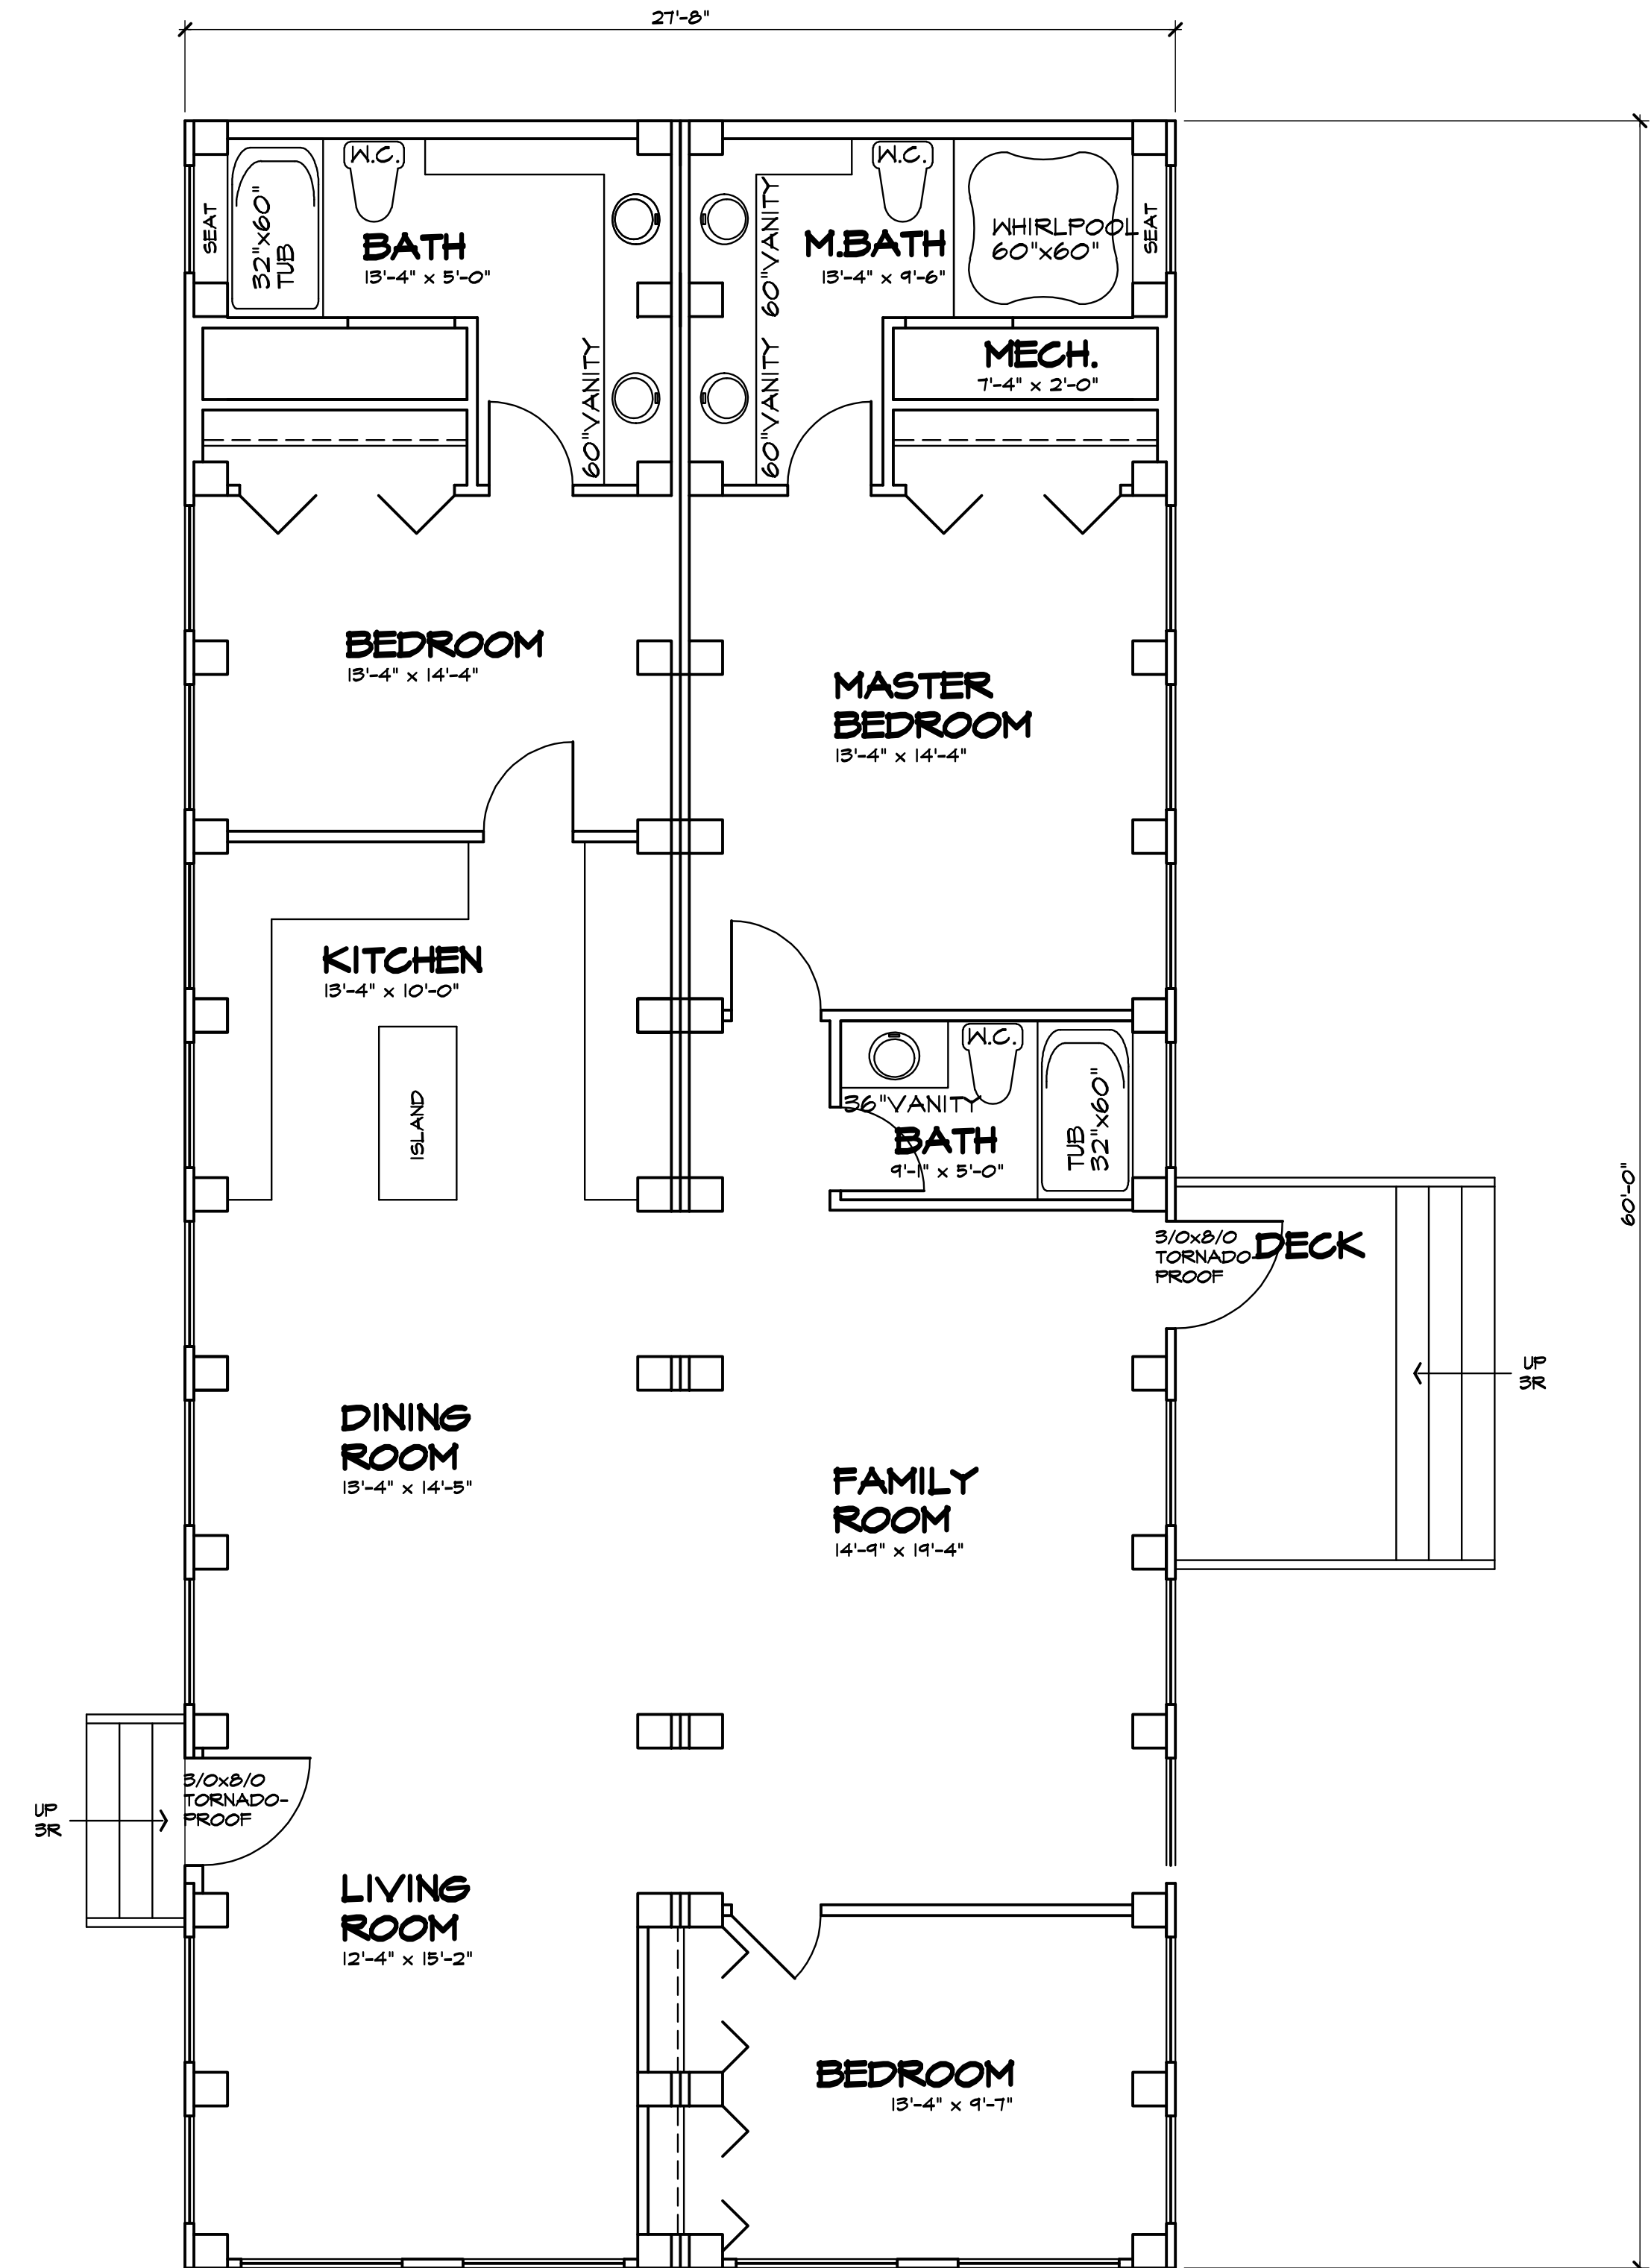

EXAMPLE DOUBLE MODULE FLOOR PLAN
 SCALE 1/4" = 1'-0"

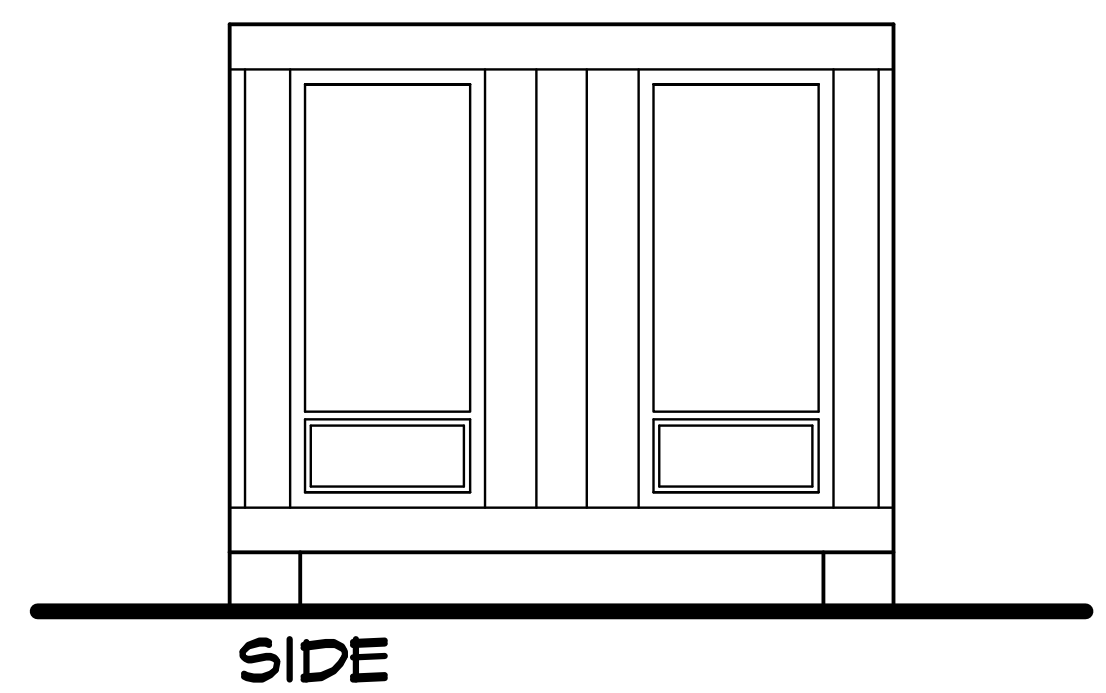

SIDE

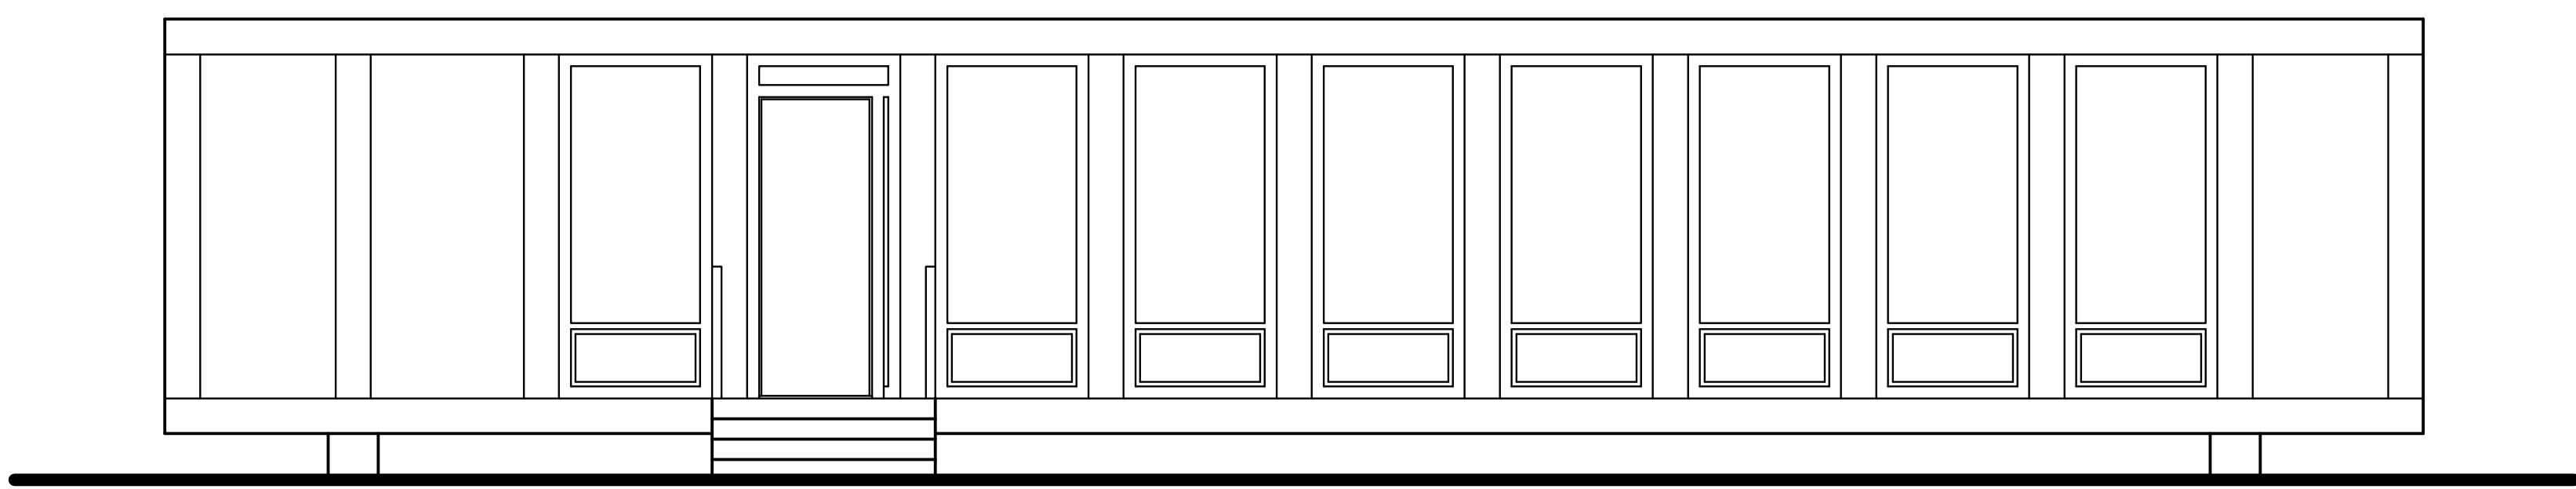

FRONT

EXAMPLE ELEVATIONS
 SCALE 1/4" = 1'-0"